


M 1:100
 0 1 5m

TLOCRT KROVA
 mj. 1:100

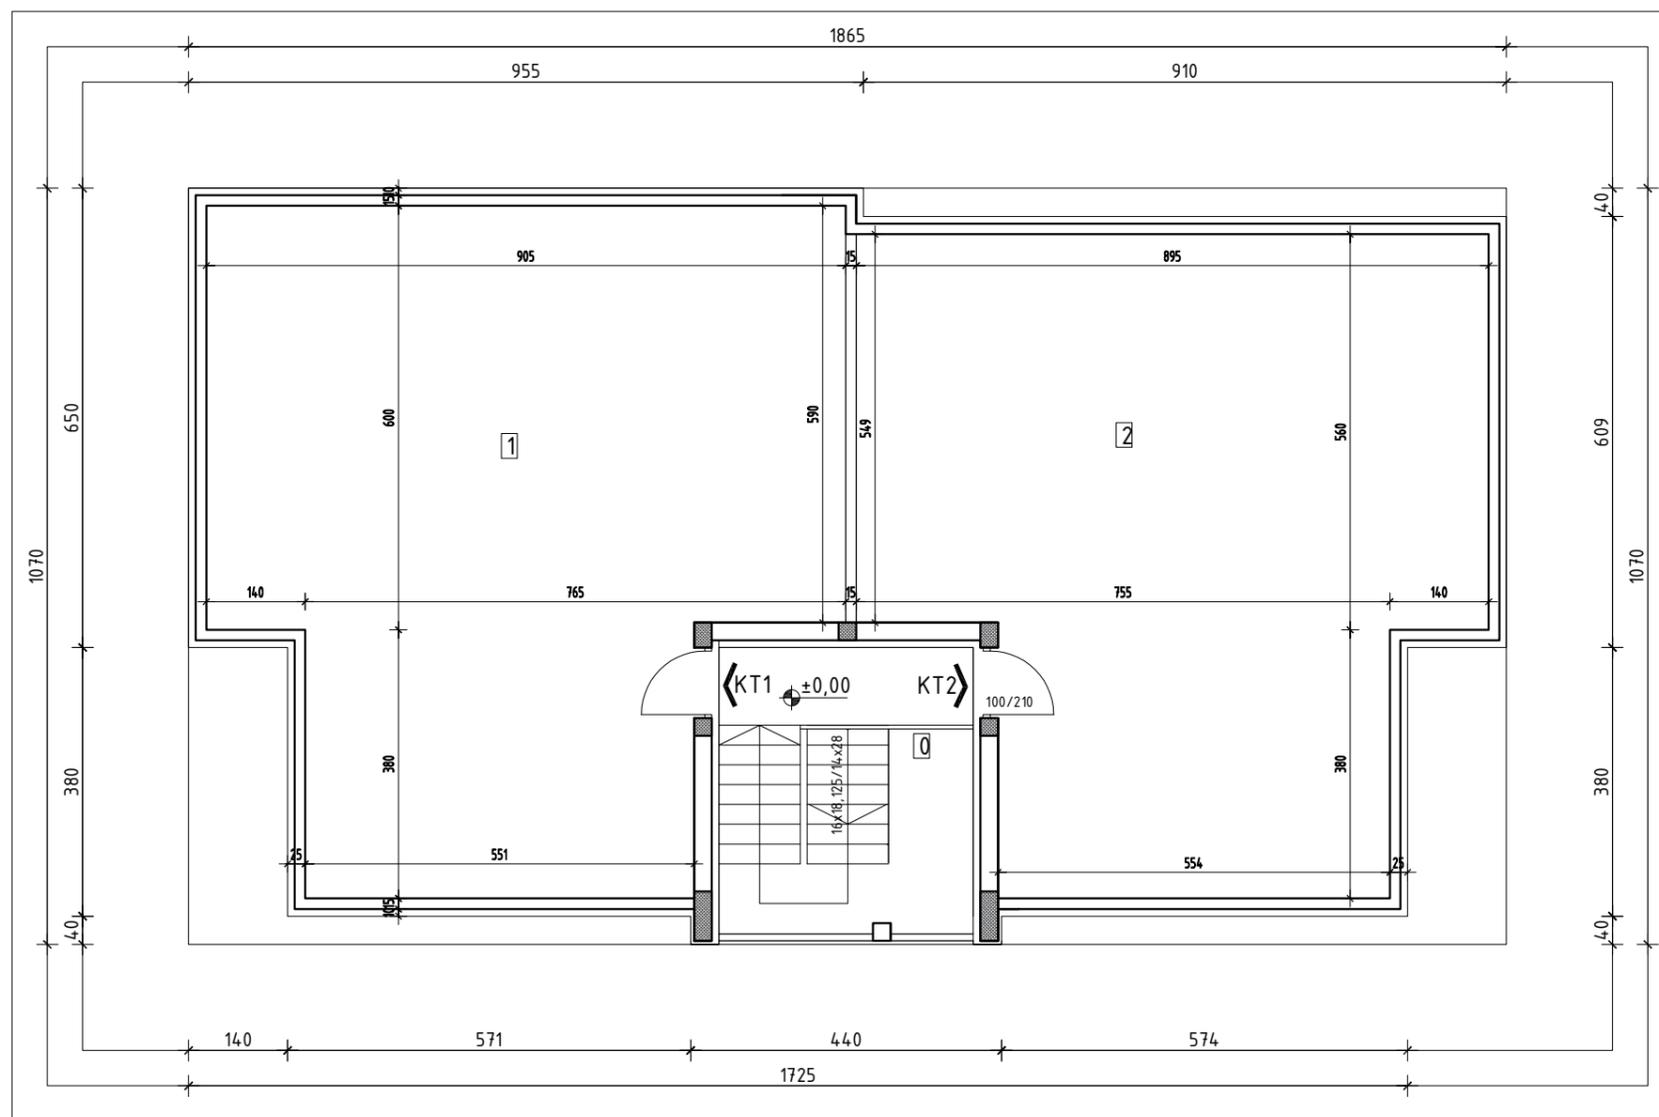

ETAŽA_KROV			
R.B.	OPIS PROSTORIJE	OBRADA PODA	NETTO POVRŠINA (m ²)
0	STEPENIŠTE VANJSKO	kamen	14,65
1	KROVNA TERASA 1	keramičke pločice	74,95
2	KROVNA TERASA 2	keramičke pločice	70,95